


PLAN

LEGEND

- PRIVATE ACCESS
- PUBLIC ACCESS
- APPROXIMATE LOCATION OF EXISTING SPEED LIMIT SIGN POST
- SPEED LIMIT SIGN
- UPPER HATCH (GREEN) - GEOMETRY IN ACCORDANCE WITH CURRENT DESIGN STANDARDS. LOWER HATCH (RED) - BASED ON CURRENT DESIGN STANDARDS, GEOMETRY WOULD REQUIRE DEPARTURES FROM STANDARDS.
- STOPPING SIGHT DISTANCE (SSD) ACHIEVES CURRENT DESIGN STANDARD
- STOPPING SIGHT DISTANCE (SSD) DOES NOT ACHIEVE CURRENT DESIGN STANDARDS


NOTES

CHECK 1 - COMBINED HORIZONTAL AND VERTICAL CHECK IN ACCORDANCE WITH TABLE 3, TD9 OF THE DESIGN MANUAL FOR ROADS AND BRIDGES.

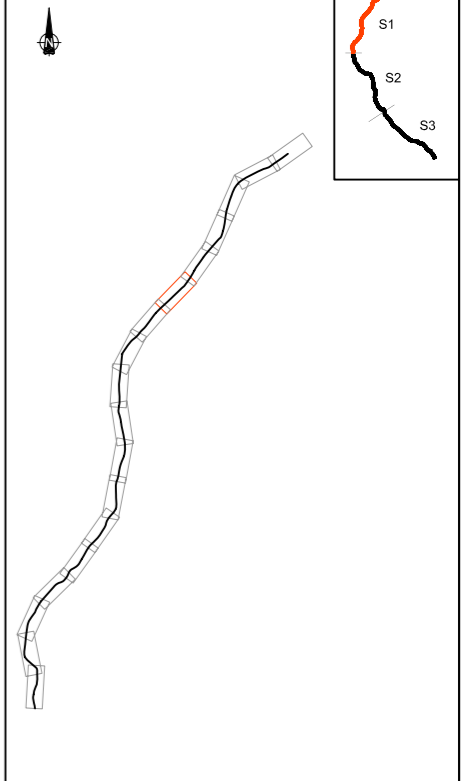

KEY PLAN SECTION 1

PROJECT TITLE: A5 WESTERN TRANSPORT CORRIDOR
 DRAWING TITLE: EXISTING A5 ASSESSMENT SHEET 6 OF 58

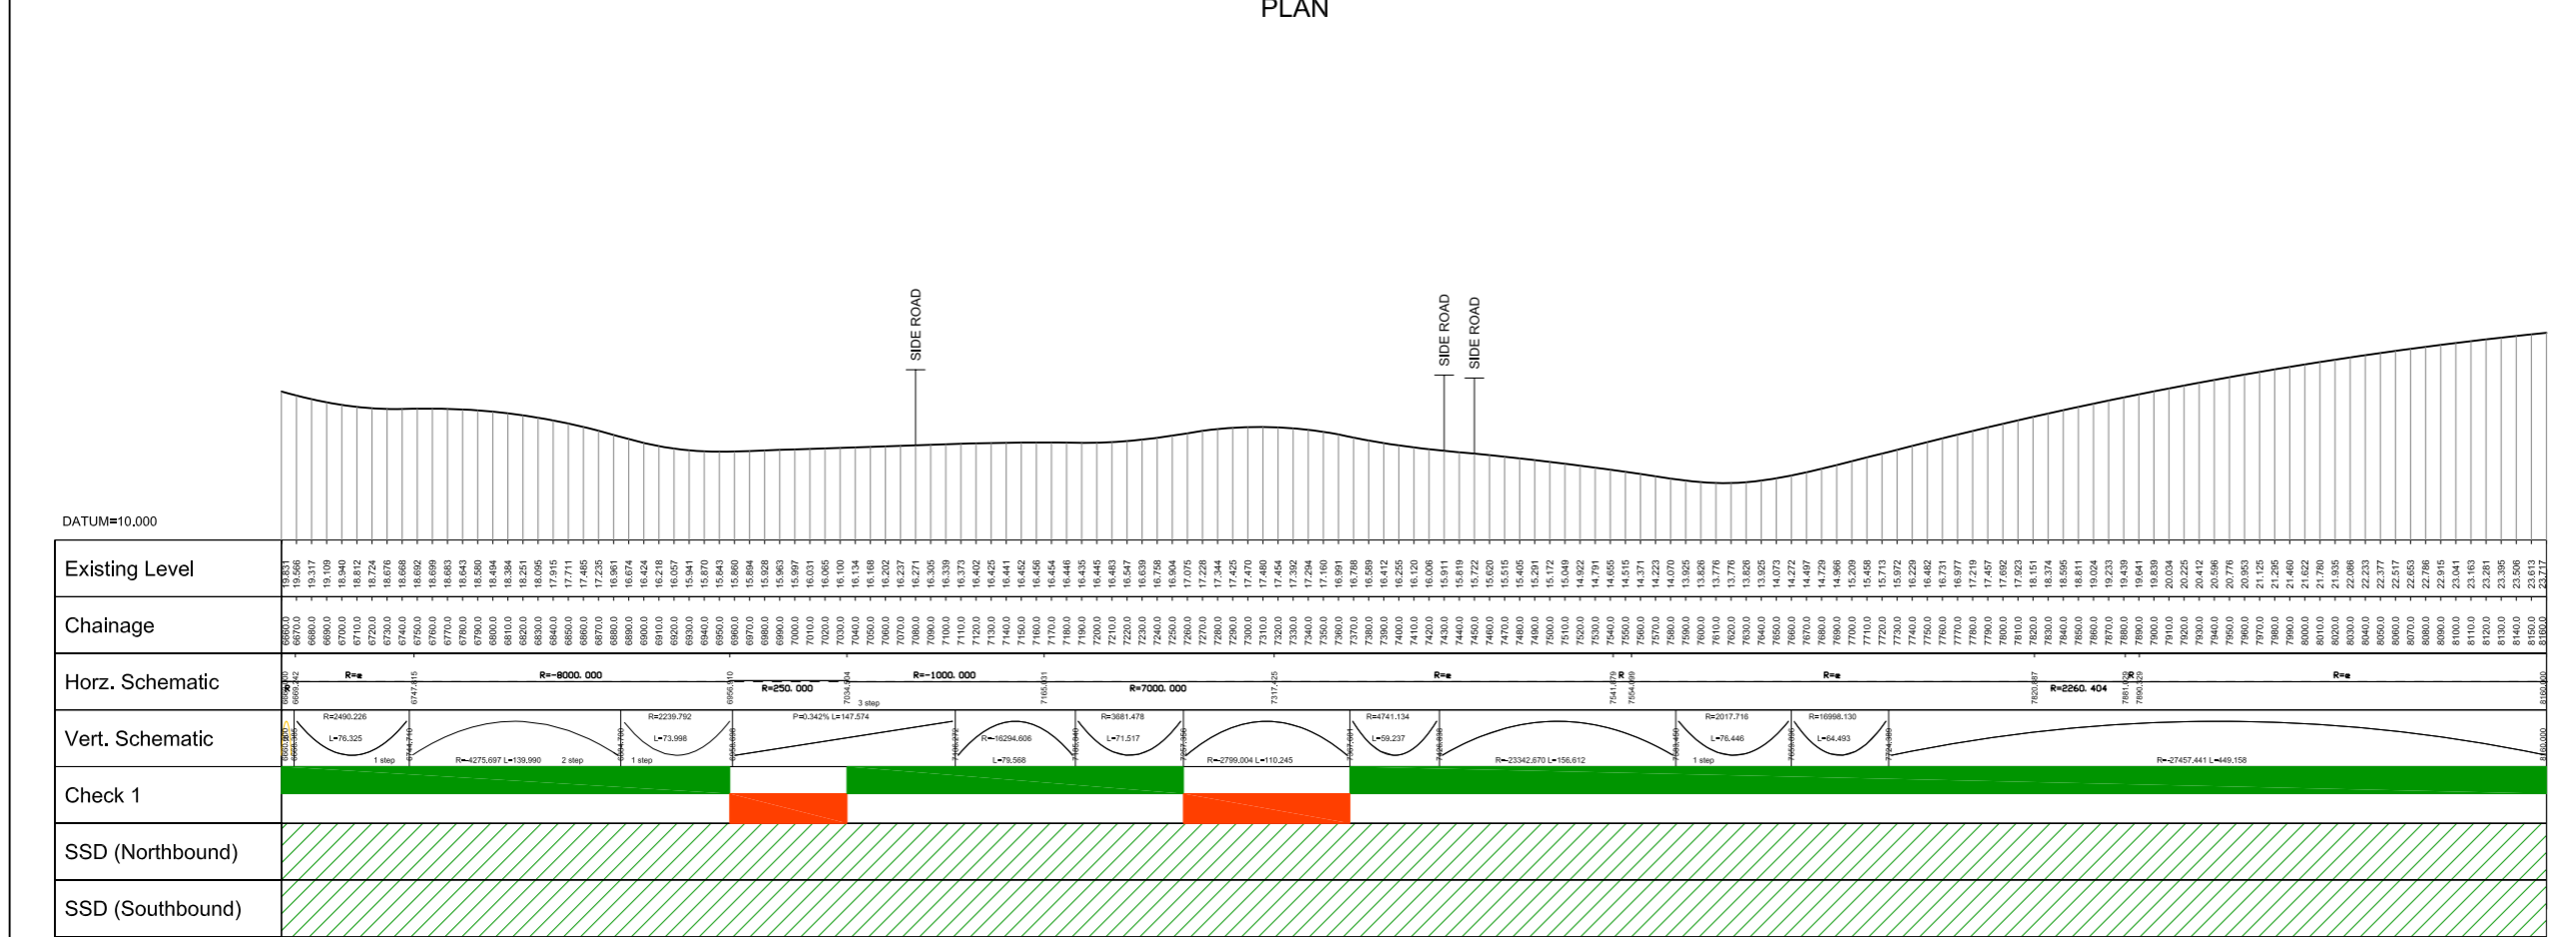

LONGITUDINAL SECTION

VER: B 16/10/2008 A 08/09/2008 INTERNAL REVIEW AND ROADS SERVICE COMMENTS ADDED FIRST ISSUE	AMENDMENT / VERSION DESCRIPTION APPROVAL: PC PC	SCALES AT A1 SIZE DRAWING HORIZ. 1:2500 25 0 25 50 75 100 125 VERT. 1:250 2.5 0 2.5 5 7.5 10 12.5	DESIGNER:	CLIENT:	OSNI LICENCE REPRODUCED FROM ORDNANCE SURVEY OF NORTHERN IRELAND'S DATA WITH THE PERMISSION OF THE CONTROLLER OF HER MAJESTY'S STATIONERY OFFICE. © CROWN COPYRIGHT AND DATABASE RIGHTS NIMA ES/LA/24. UNAUTHORISED REPRODUCTION INFRINGES © CROWN COPYRIGHT AND MAY LEAD TO PROSECUTION OR CIVIL PROCEEDINGS	SECTION 1 DESIGNED BY VARIOUS DRAWN BY JL CHECKED BY PC	PROJECT TITLE: A5 WESTERN TRANSPORT CORRIDOR DRAWING TITLE: EXISTING A5 ASSESSMENT SHEET 6 OF 58 PURPOSE OF ISSUE: INFORMATION DRAWING No.: 796036-0800-D-00006 VERSION: B
		DESIGNER:				SECTION 1 DESIGNED BY VARIOUS DRAWN BY JL CHECKED BY PC	
		CLIENT:				SECTION 1 DESIGNED BY VARIOUS DRAWN BY JL CHECKED BY PC	