

PLAN


- LEGEND**
- Private Access (Blue asterisk)
 - Public Access (Red asterisk)
 - Approximate location of existing speed limit sign post (Blue vertical line)
 - Speed Limit Sign (30 in a circle)

- Upper Hatch (Green) - Geometry in accordance with current design standards.
- Lower Hatch (Red) - Based on current design standards, geometry would require departures from standards.
- Stopping Sight Distance (SSD) Achieves current design standard (Green diagonal hatch)
- Stopping Sight Distance (SSD) Does not achieve current design standards (Red diagonal hatch)


THIS SECTION OF THE A5 IS DEREGISTERED, THE ASSESSMENT HAS BEEN CARRIED OUT ON 60 MPH DESIGN SPEED

NOTES

CHECK 1 - COMBINED HORIZONTAL AND VERTICAL CHECK IN ACCORDANCE WITH TABLE 3, TD9 OF THE DESIGN MANUAL FOR ROADS AND BRIDGES.

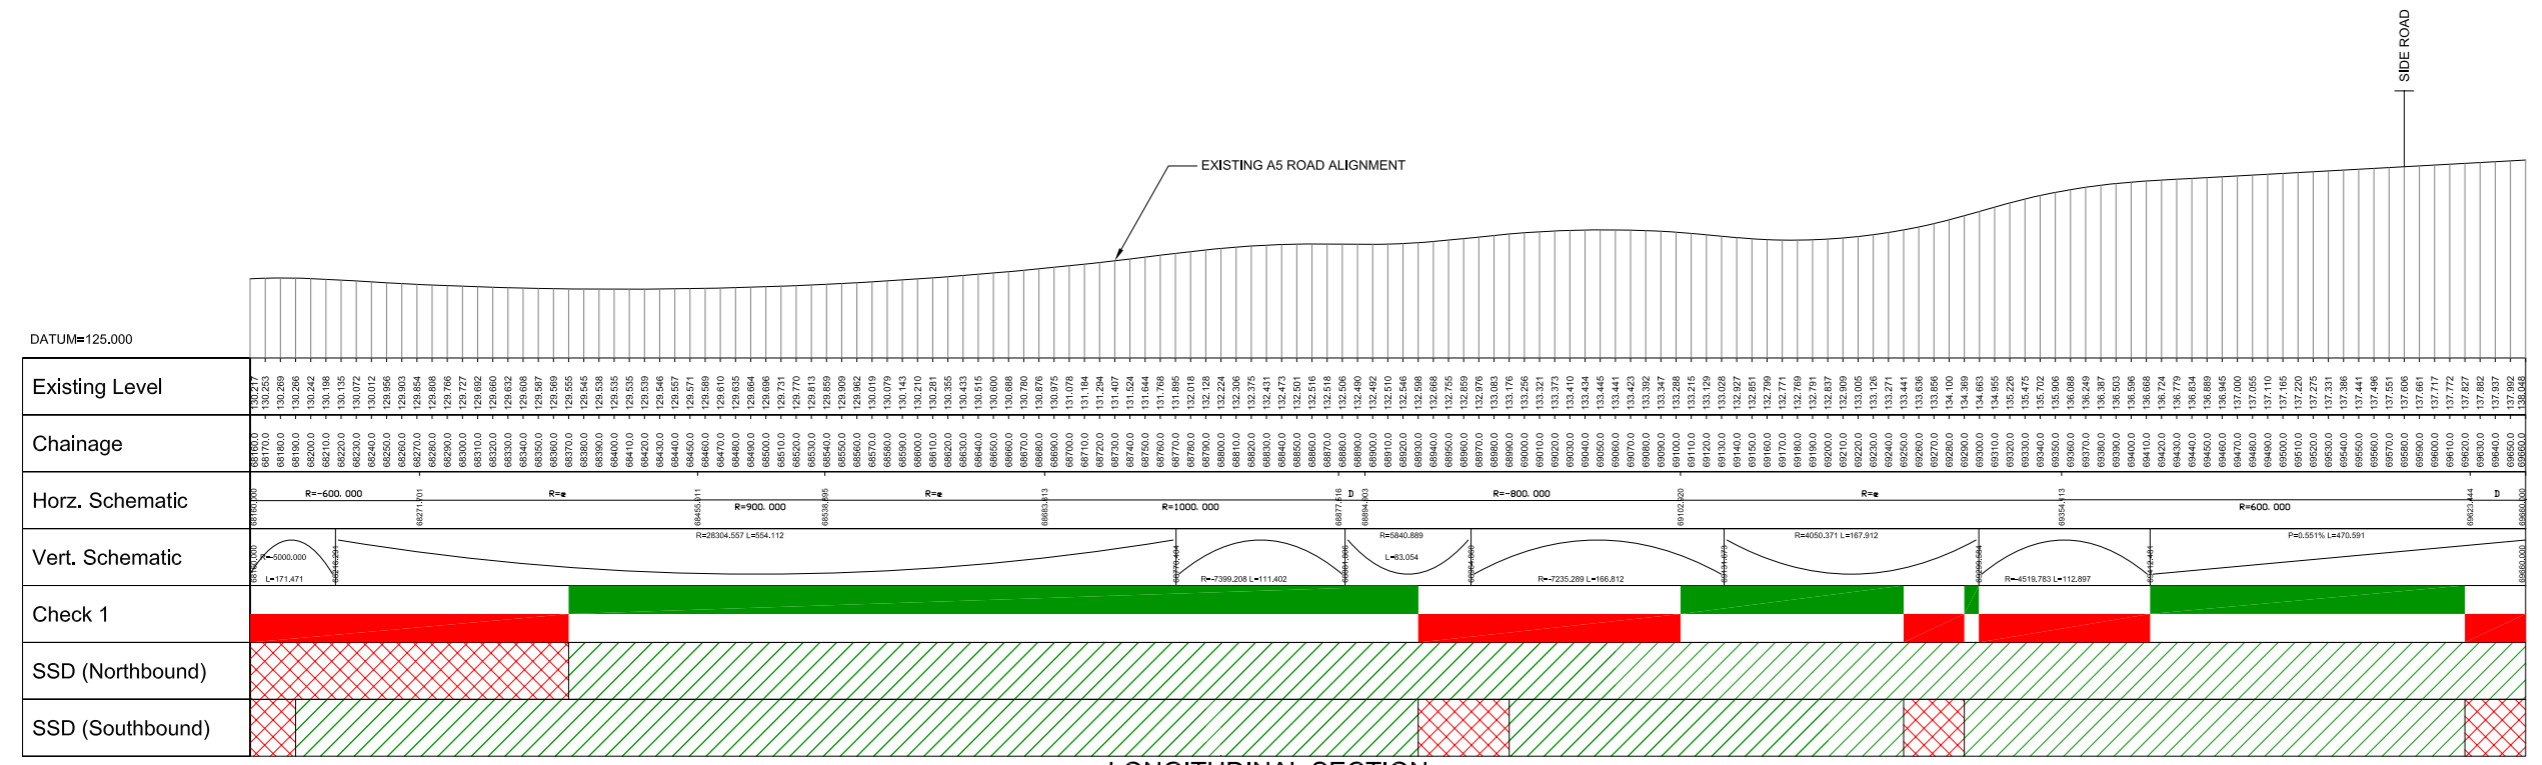

LONGITUDINAL SECTION

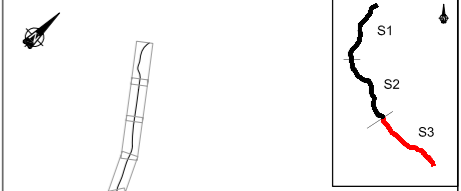

KEY PLAN SECTION 3

| | | | | | | | | | |
|-----|------------|---|----------|--|----------------|--|--|-------------------------------|------------------------------------|
| VER | DATE | AMENDMENT / VERSION DESCRIPTION | APPROVAL | SCALES AT A1 SIZE DRAWING | DESIGNER | CLIENT | OSNI LICENCE | SECTION 3 | PROJECT TITLE |
| B | 16/10/2008 | INTERNAL REVIEW AND ROAD SERVICE COMMENTS ADDED | RL | HORIZ. 1:2500 25 0 25 50 75 100 125 VERT. 1:250 2.5 0 2.5 5 7.5 10 12.5 | mouchel | ROADS Service | REPRODUCED FROM ORDNANCE SURVEY OF NORTHERN IRELAND'S DATA WITH THE PERMISSION OF THE CONTROLLER OF HER MAJESTY'S STATIONERY OFFICE. © CROWN COPYRIGHT AND DATABASE RIGHTS NIMA ES&LA214, UNAUTHORISED REPRODUCTION INFRINGES © CROWN COPYRIGHT AND MAY LEAD TO PROSECUTION OR CIVIL PROCEEDINGS | DESIGNED BY VARIOUS | A5 WESTERN TRANSPORT CORRIDOR |
| A | 10/09/2008 | FIRST ISSUE | RL | | | A5WTC Western Transport Corridor | | DRAWN BY GJI | EXISTING A5 ASSESSMENT |
| | | | | | | | | CHECKED BY RL | SHEET 47 OF 58 |
| | | | | | | | | SCALE AT A1 1:2500 | PURPOSE OF ISSUE INFORMATION |
| | | | | | | | | | DRAWING No. 796036-0800-D-00047 |
| | | | | | | | | | VERSION B |