




**LEGEND**

	PRIVATE ACCESS
	PUBLIC ACCESS
	APPROXIMATE LOCATION OF EXISTING SPEED LIMIT SIGN POST
	SPEED LIMIT SIGN
	UPPER HATCH (GREEN) - GEOMETRY IN ACCORDANCE WITH CURRENT DESIGN STANDARDS. LOWER HATCH (RED) - BASED ON CURRENT DESIGN STANDARDS, GEOMETRY WOULD REQUIRE DEPARTURES FROM STANDARDS.
	STOPPING SIGHT DISTANCE (SSD) ACHIEVES CURRENT DESIGN STANDARD
	STOPPING SIGHT DISTANCE (SSD) DOES NOT ACHIEVE CURRENT DESIGN STANDARDS


PLAN

**NOTES**

CHECK 1 - COMBINED HORIZONTAL AND VERTICAL CHECK IN ACCORDANCE WITH TABLE 3, TD9 OF THE DESIGN MANUAL FOR ROADS AND BRIDGES.

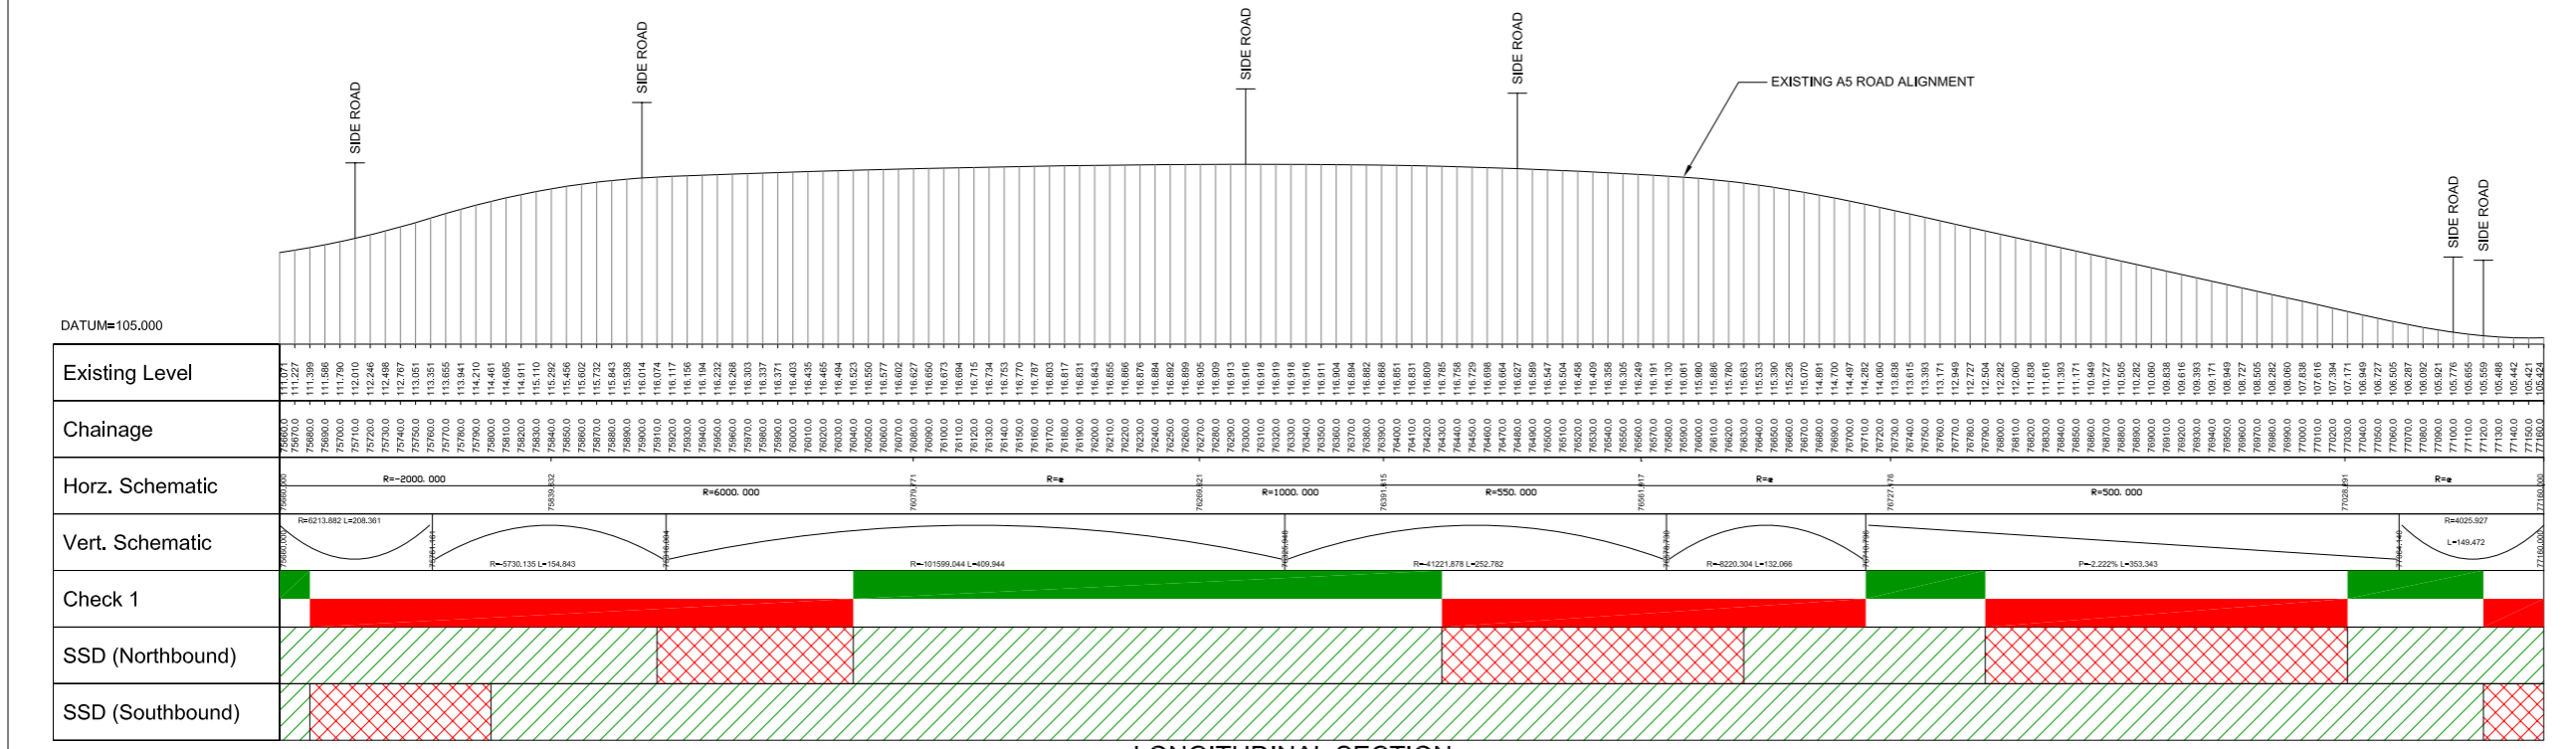

LONGITUDINAL SECTION

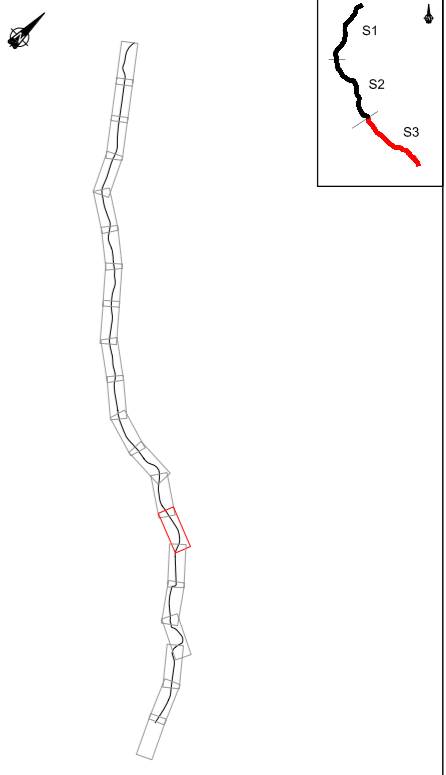

KEY PLAN SECTION 3

VER	DATE	AMENDMENT / VERSION DESCRIPTION	APPROVAL	DESIGNER	CLIENT	OSNI LICENCE	SECTION 3	PROJECT TITLE
	B 16/10/2008	INTERNAL REVIEW AND ROAD SERVICE COMMENTS ADDED	RL			REPRODUCED FROM ORDNANCE SURVEY OF NORTHERN IRELAND'S DATA WITH THE PERMISSION OF THE CONTROLLER OF HER MAJESTY'S STATIONERY OFFICE. © CROWN COPYRIGHT AND DATABASE RIGHTS NIMA ES&LA214, UNAUTHORISED REPRODUCTION INFRINGEMENTS © CROWN COPYRIGHT AND MAY LEAD TO PROSECUTION OR CIVIL PROCEEDINGS	VARIOUS	A5 WESTERN TRANSPORT CORRIDOR
A	10/09/2008	FIRST ISSUE	RL				GJI	DRAWING TITLE
							RL	EXISTING A5 ASSESSMENT
SCALE AT A1 1:2500 SCALE AT A1 SIZE DRAWING HORIZ. 1:2500 0 25 50 75 100 125 VERT. 1:250 0 2.5 5 7.5 10 12.5								SHEET 52 OF 58 PURPOSE OF ISSUE: INFORMATION DRAWING No.: 796036-0800-D-00052 VERSION: B