


SCHEDULE
 AREA OF TRACK TO BE ABANDONED = 3645m²
 LENGTH OF TRACK TO BE ABANDONED = 1115m

<p>DALRADIAN GOLD LTD</p>	<p>HoyDorman <small>EST. 1987</small> <small>RAVE 200 STIRLING HOUSE</small> <small>175 DUNDEE ROAD</small> <small>88/89 ST. BIRD</small> <small>1 - 34 - 78 60 8 3000</small> <small>www.hoy-dorman.com</small></p>	<p>ABANDONMENT ORDER</p>	<p>ABANDONMENT OF ADOPTED TRACK AT CROCKANBOY HILL</p>
<p>INFORMATION</p>	<p><small>THIS DRAWING HAS BEEN PREPARED IN ACCORDANCE WITH THE TERMS OF HOY DORMAN'S APPROVAL AND IS SUBJECT TO THE TERMS OF THE APPROVAL. HOY DORMAN ACCEPTS NO LIABILITY FOR ANY USE OF THIS DOCUMENT OTHER THAN THAT FOR WHICH IT WAS PREPARED AND PROVIDED.</small></p>	<p><small>DATE OF ISSUE: 11/11/15</small></p>	<p><small>PROJECT NUMBER: 2015017-P-CIV-005</small></p>

106 06 NW

106 06 NE

NOT TO SCALE
DRAWING NO. 0102
DATE: 15/07/2015
BY: [illegible]

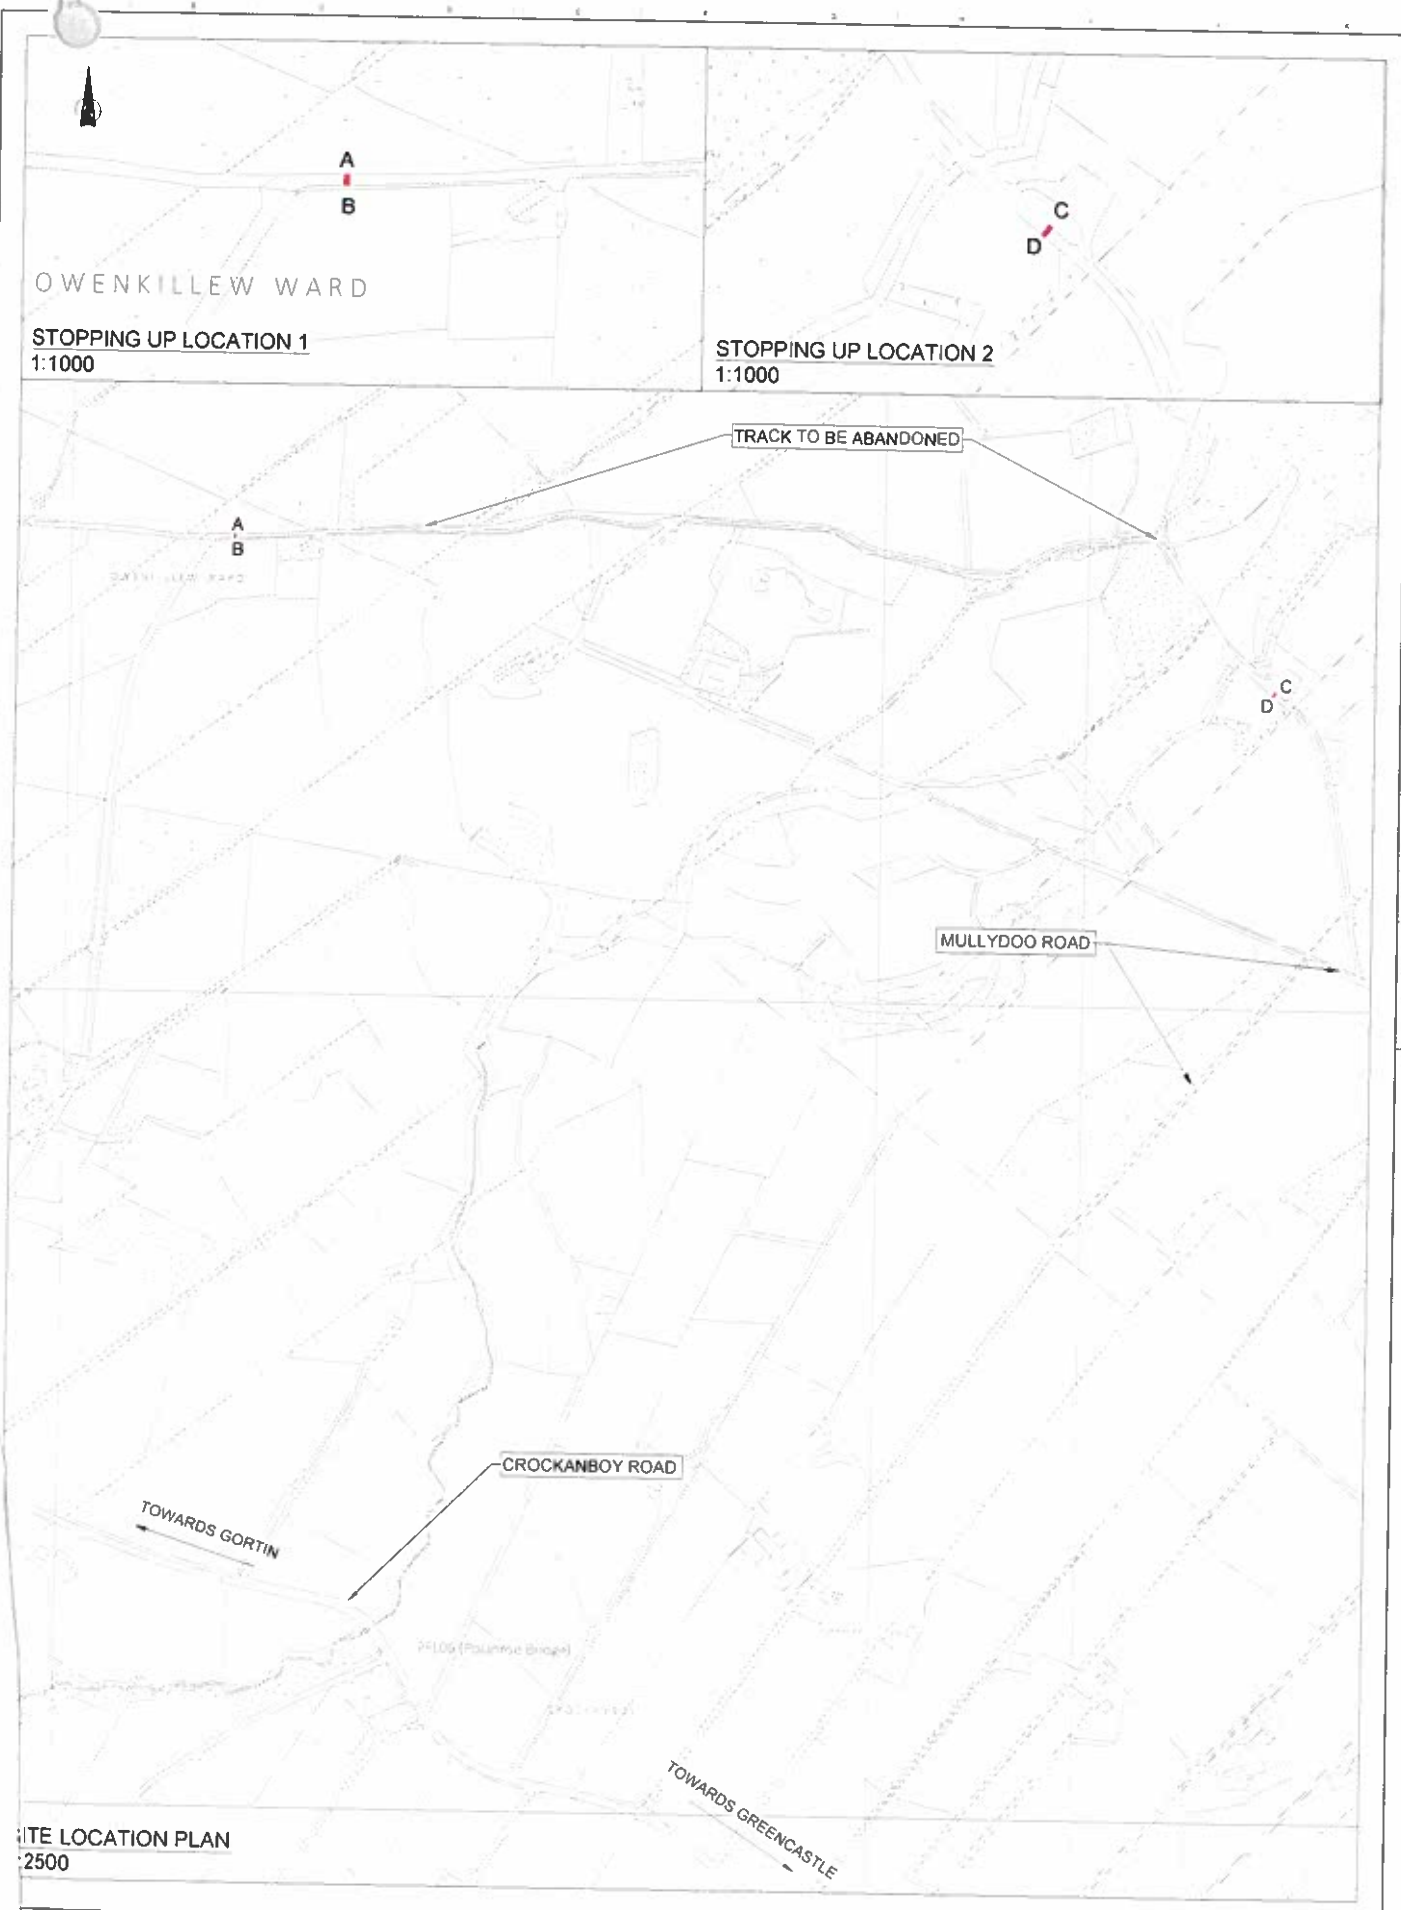

SITE LOCATION PLAN
1:2500

DALRADIAN GOLD LTD	HoyDorman <small>BELFAST SUITE 101/14, 40 HOUSE 118 BARRIEBROOK ROAD BELFAST BT1 5BD T: +44 (0) 28 9074 2800 E: info@hoy-dorman.com</small>	STOPPING UP ORDER	STOPPING UP ORDER AT ADOPTED TRACK AT CROCKANBOY HILL
INFORMATION	<small>IF THIS DRAWING HAS BEEN REPRODUCED, TRANSMITTED OR OTHERWISE COMMUNICATED IN ANY MANNER WITHOUT THE WRITTEN PERMISSION OF HOY DORMAN, THE DRAWING IS SUBJECT TO THE TERMS OF THE AGREEMENT OF HOY DORMAN ACCEPTED AND SIGNED BY THE USER OF THIS DOCUMENT. OTHER THAN BY THE CLIENT AND ONLY FOR THE PURPOSES OF THE SERVICE IT WAS PREPARED AND PROVIDED.</small>		

DRAWING NUMBER: 2015017-P-CIV-006

REVISION: 0

SCHEDULE

AREAS OF ROAD TO BE ABANDONED

One area, consisting of 3645 square metres of single carriageway track, located to the North of the Crockanboy Road, commencing at a point 300 metres north-west of the junction with the Mullydoo Road (259183, 384310) and extending for a distance of 1115 metres in a westerly direction (258160, 384447). The area of track to be abandoned is more particularly delineated and shown hatched and coloured red on Drawing Number 2015017-P-CIV-005.

SCHEDULE

ROAD TO BE STOPPED

Track to be stopped up at either end of the area to be abandoned. These areas are more particularly delineated and shown by the lines marked A-B (258160, 384447) and C-D (259183, 384310) on Drawing Number 2015017-P-CIV-006.



1.1

AGREEMENT

ABANDONMENT/STOPPING UP-ORDER – ARTICLE 68(7) ROADS

(names and address – block capitals)

the owner/occupier (delete as appropriate) of land adjoining (specify road – “the Road”)

the owner/occupier (delete as appropriate) of land adjoining (specify road – “the Road”)

pursuant to Article 68(7) of the Roads (Northern Ireland) Order 1993, request the Department for Regional Development (“the Department”) to make an Order under Article 68(1) for the Abandonment/Stopping-Up of the road (“the Order”).

In consideration of the Department making the Order:-

1. I undertake to:-

- a) meet the costs of any works the Department or any other person is required to carry out by provision of the Order;
- b) meet the expenses of the Department in making the Order - £1,000 PER ORDER PLUS ADVERTISING COSTS; and
- c) pay compensation in respect of the extinction or modification by the Order of any right of any person.

2. I acknowledge that the above-noted costs and expenses shall be determined by the Department, which decision shall be final and that the costs and expenses may be apportioned between the applicants in such manner as the Department thinks fit.

Signed: _____

Date: _____