



PLAN

### NOTES

CHECK 1 - COMBINED HORIZONTAL AND VERTICAL CHECK IN ACCORDANCE WITH TABLE 3, TD9 OF THE DESIGN MANUAL FOR ROADS AND BRIDGES.

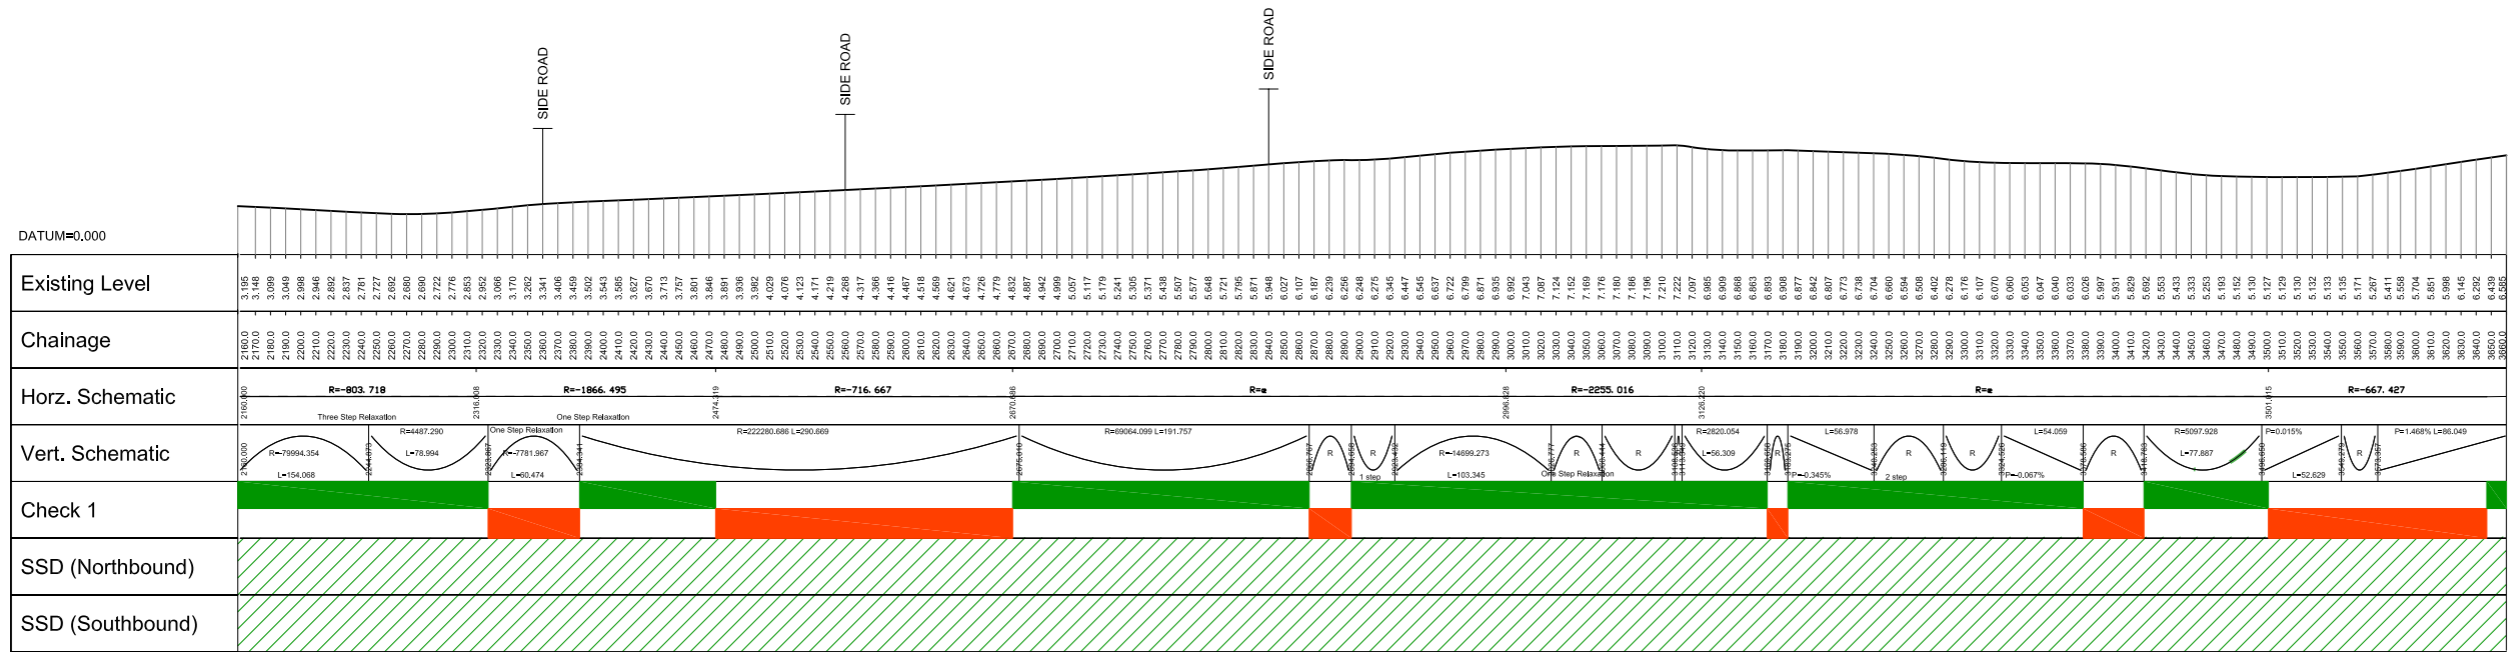

LONGITUDINAL SECTION

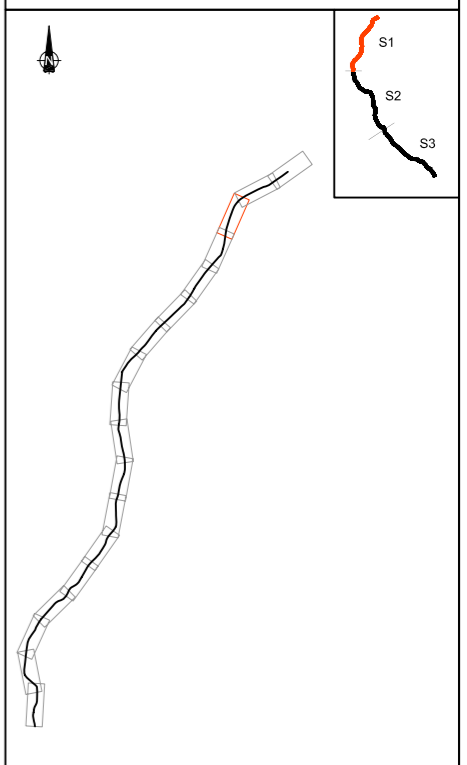

KEY PLAN SECTION 1

VER	DATE	AMENDMENT / VERSION DESCRIPTION	APPROVAL	SCALES AT A1 SIZE DRAWING	DESIGNER	CLIENT	OSNI LICENCE REPRODUCED FROM ORDNANCE SURVEY OF NORTHERN IRELAND'S DATA WITH THE PERMISSION OF THE CONTROLLER OF HER MAJESTY'S STATIONERY OFFICE. © CROWN COPYRIGHT AND DATABASE RIGHTS NIEMA E58L4214. UNAUTHORISED REPRODUCTION INFRINGES © CROWN COPYRIGHT AND MAY LEAD TO PROSECUTION OR CIVIL PROCEEDINGS	PROJECT TITLE <b>A5 WESTERN TRANSPORT CORRIDOR</b>		
								DRAWING TITLE EXISTING A5 ASSESSMENT SHEET 3 OF 58		
B	16/10/2008	INTERNAL REVIEW AND ROADS SERVICE COMMENTS ADDED	PC PC	HORIZ. 1:2500 VERT. 1:250				SECTION 1 DESIGNED BY <b>VARIOUS</b> DRAWN BY JL CHECKED BY PC SCALE AT A1 1:2500		
A	08/09/2008	FIRST ISSUE						PURPOSE OF ISSUE INFORMATION	DRAWING No. 796036-0800-D-00003	VERSION B

DRAWING FILE LOCATION / NAME: C:\812571 A5 Western Transport Corridor\09 Documents\09 02 Drawings\SAR 1 PRINTING\REV B Draft\0800 - Highways\Existing Assessment 796036-0800-D-00003.dwg PLOT DATE: 16 Oct 2008 TIME: 15:12:16