




File name: I:\UK\WSP\GROUP\COM\CENTRAL DATA\PROJECTS\6240XX\6240291 - A5 WTC\02 WIP\HW HIGHWAYS\01 MODEL\02 CAD DRAWINGS\03 PHASE 2B\PDFS\SKETCHES\PROFILE\CAD FILE\718736-PH2B CD-0800-XXX TYPICAL STRUCTURES V0.5.DWG, printed on 23 December 2021 10:11:13, by Pearce-Smith, Ben

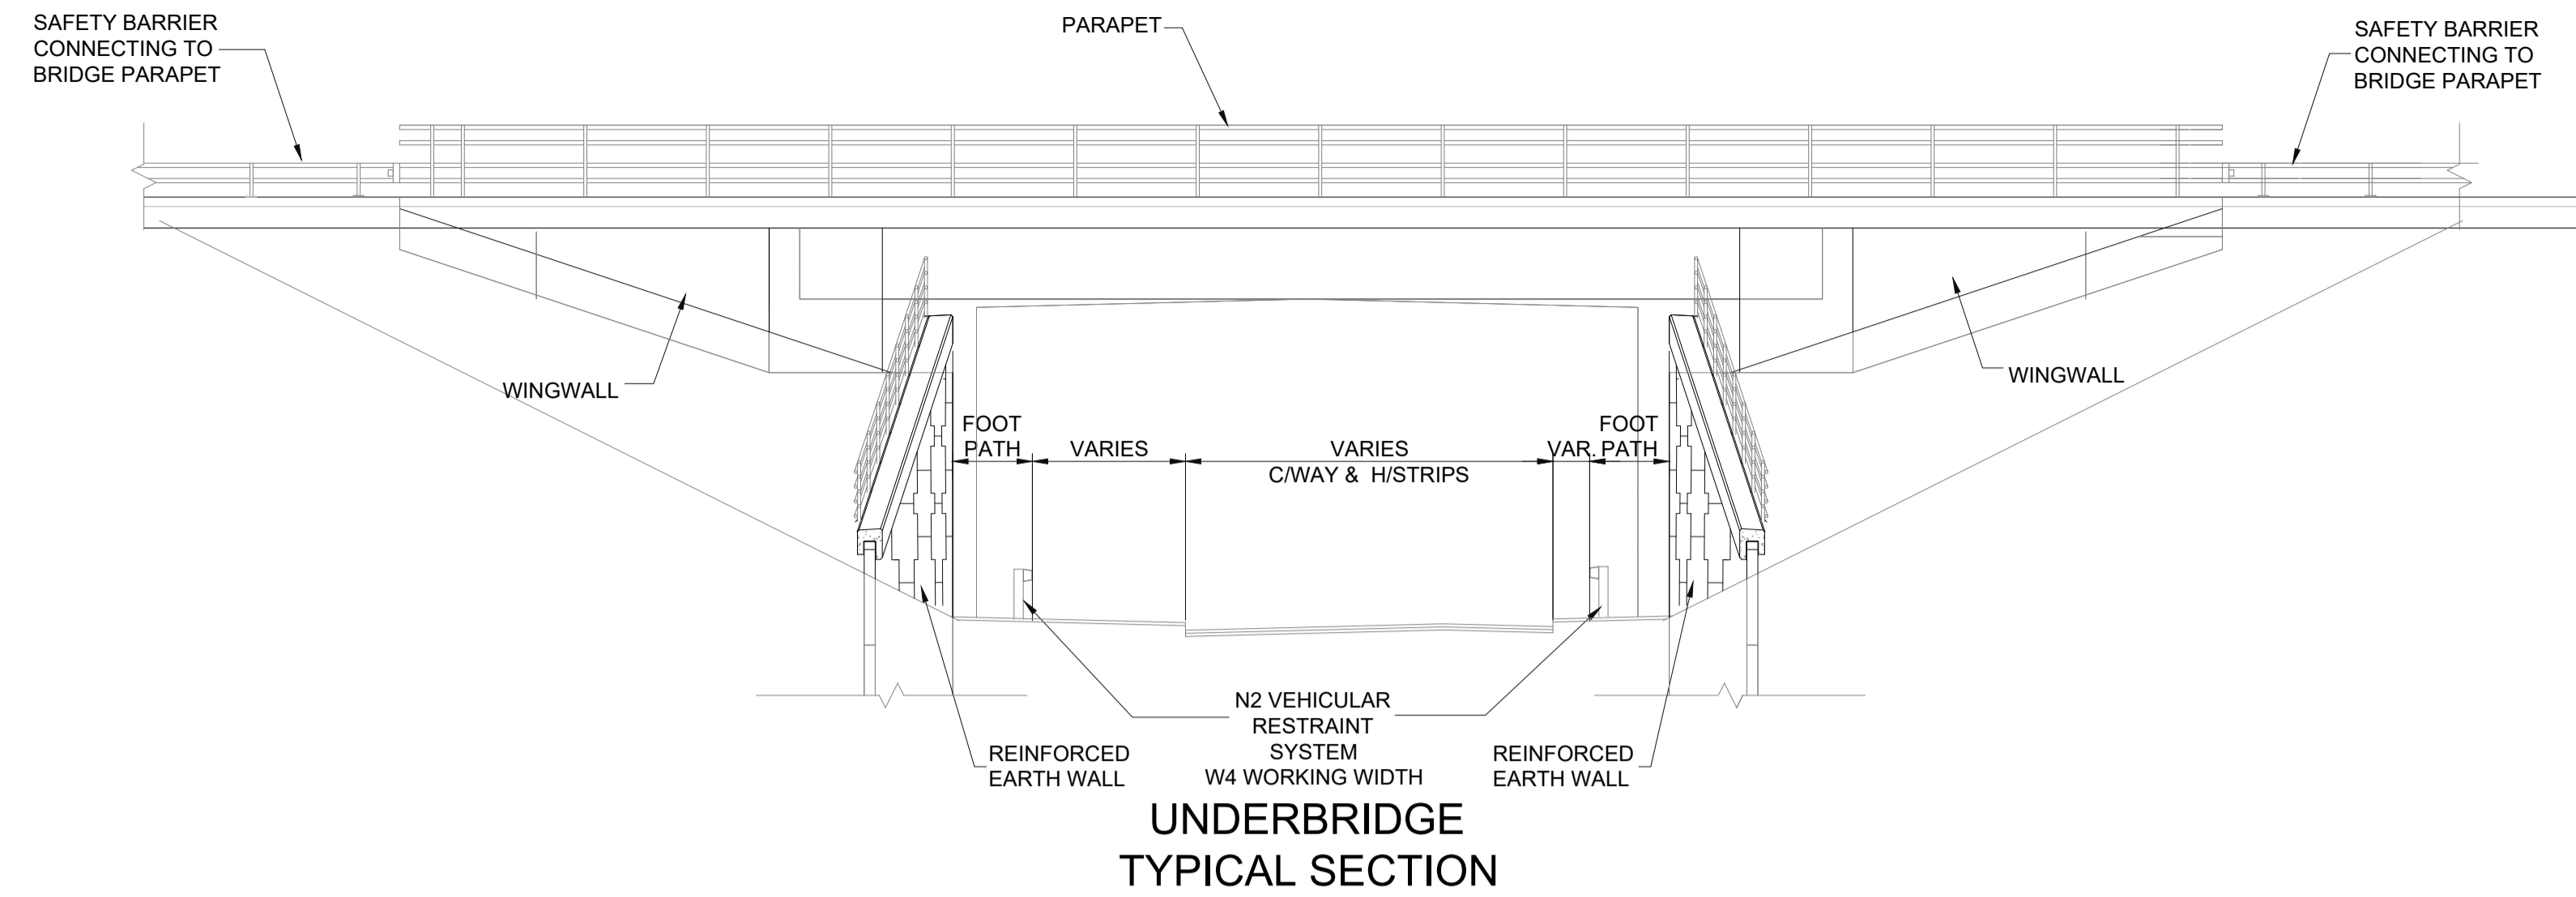


**UNDERBRIDGE
TYPICAL SECTION**

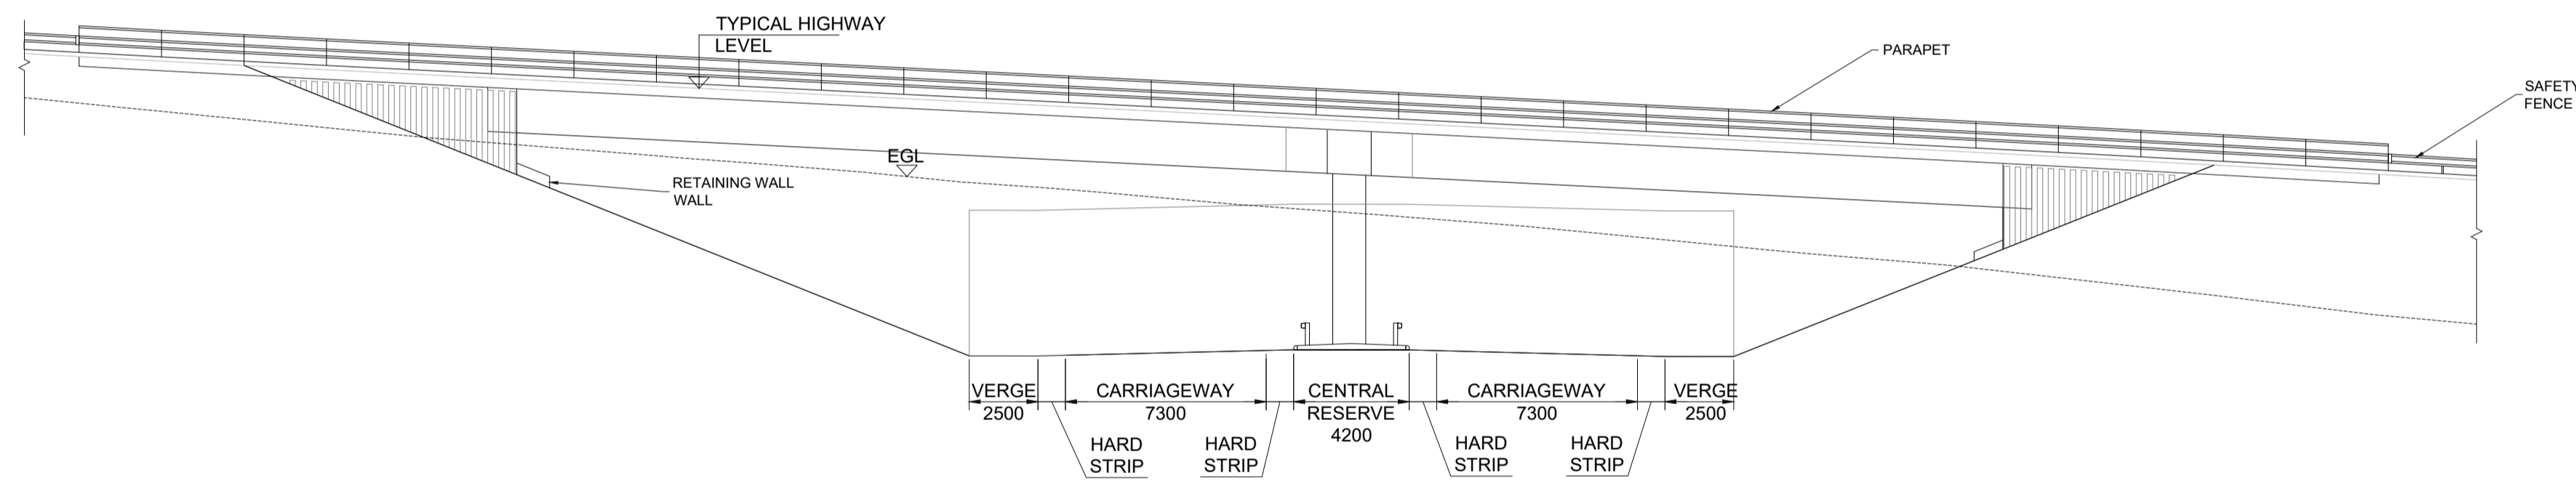

**OVERBRIDGE
TYPICAL TWO-SPAN SECTION**

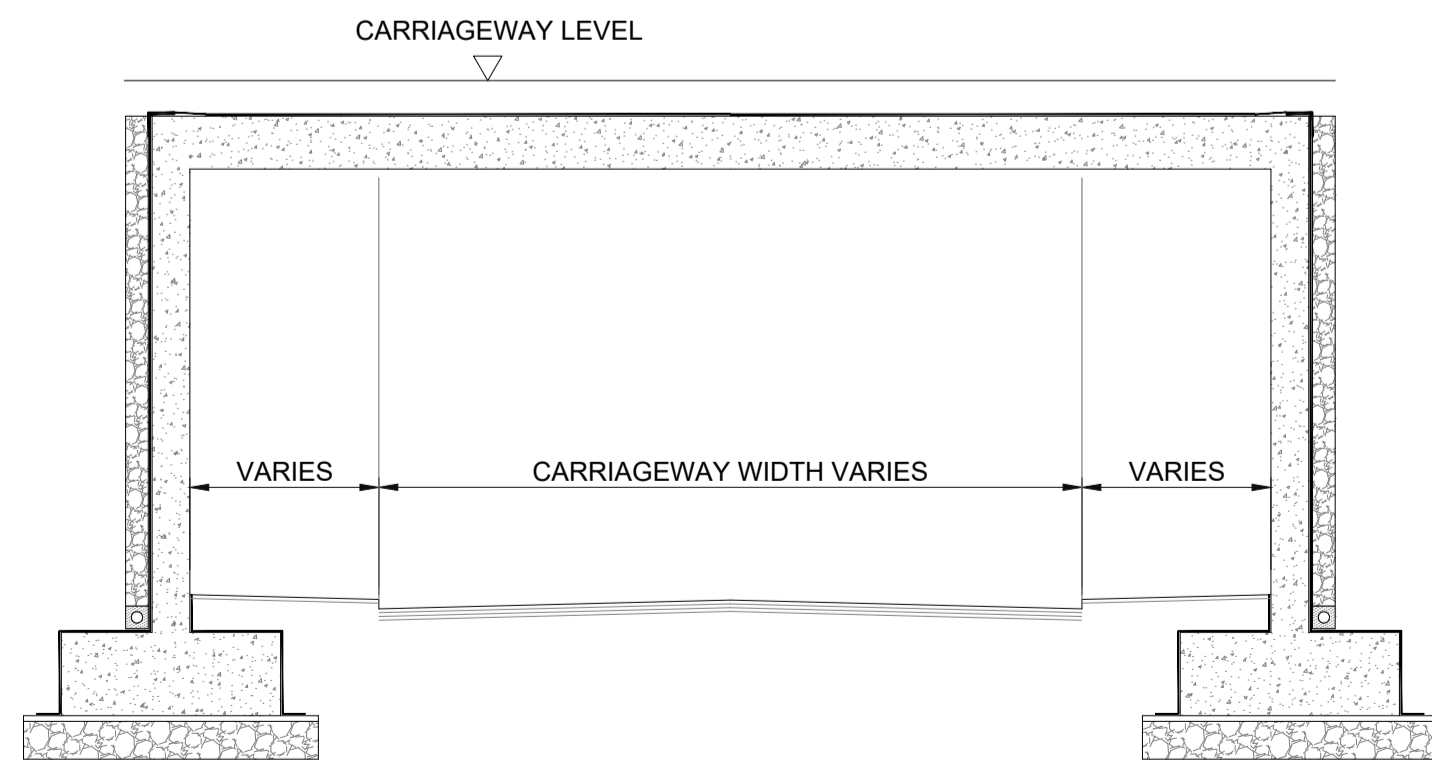

**REINFORCED CONCRETE STRUCTURE
TYPICAL SECTION**

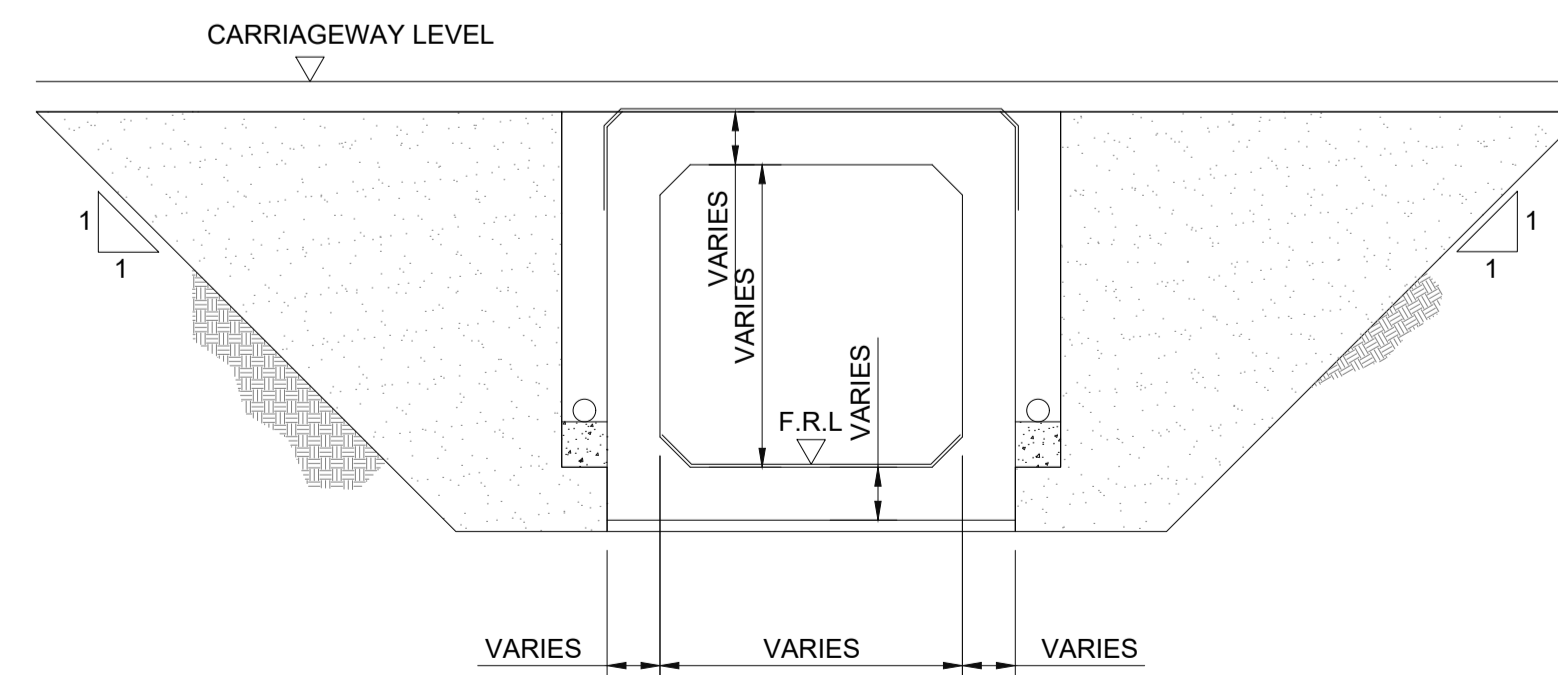

**CULVERT
TYPICAL SECTION**

NOTES:
1. ALL DIMENSIONS SHALL BE IN MILLIMETRES UNLESS OTHERWISE STATED.

DRAFT

DRAWING STATUS:			
<p style="text-align: center; font-size: 10px;">Shorefield House, 30 Kinnegar Drive, Holywood, County Down, BT18 9JQ, UK T+ 44 (0) 28 95953020 wsp.com</p>			
CLIENT:			
<p style="text-align: center; font-size: 8px;">Department for Infrastructure An Roinn Bonneagair Department for Infrastructure www.infrastructure-ni.gov.uk</p>			
SITE/PROJECT:			
TITLE:			
SAMPLE 2			
SCALE @ A1:	CHECKED:	APPROVED:	
NTS	xx	xx	
PROJECT NO:	DESIGNED:	DRAWN:	DATE:
718736	xx	xx	28/11/2022
DRAWING No:			REV:
SAMPLE 2			-
© WSP UK Ltd			