
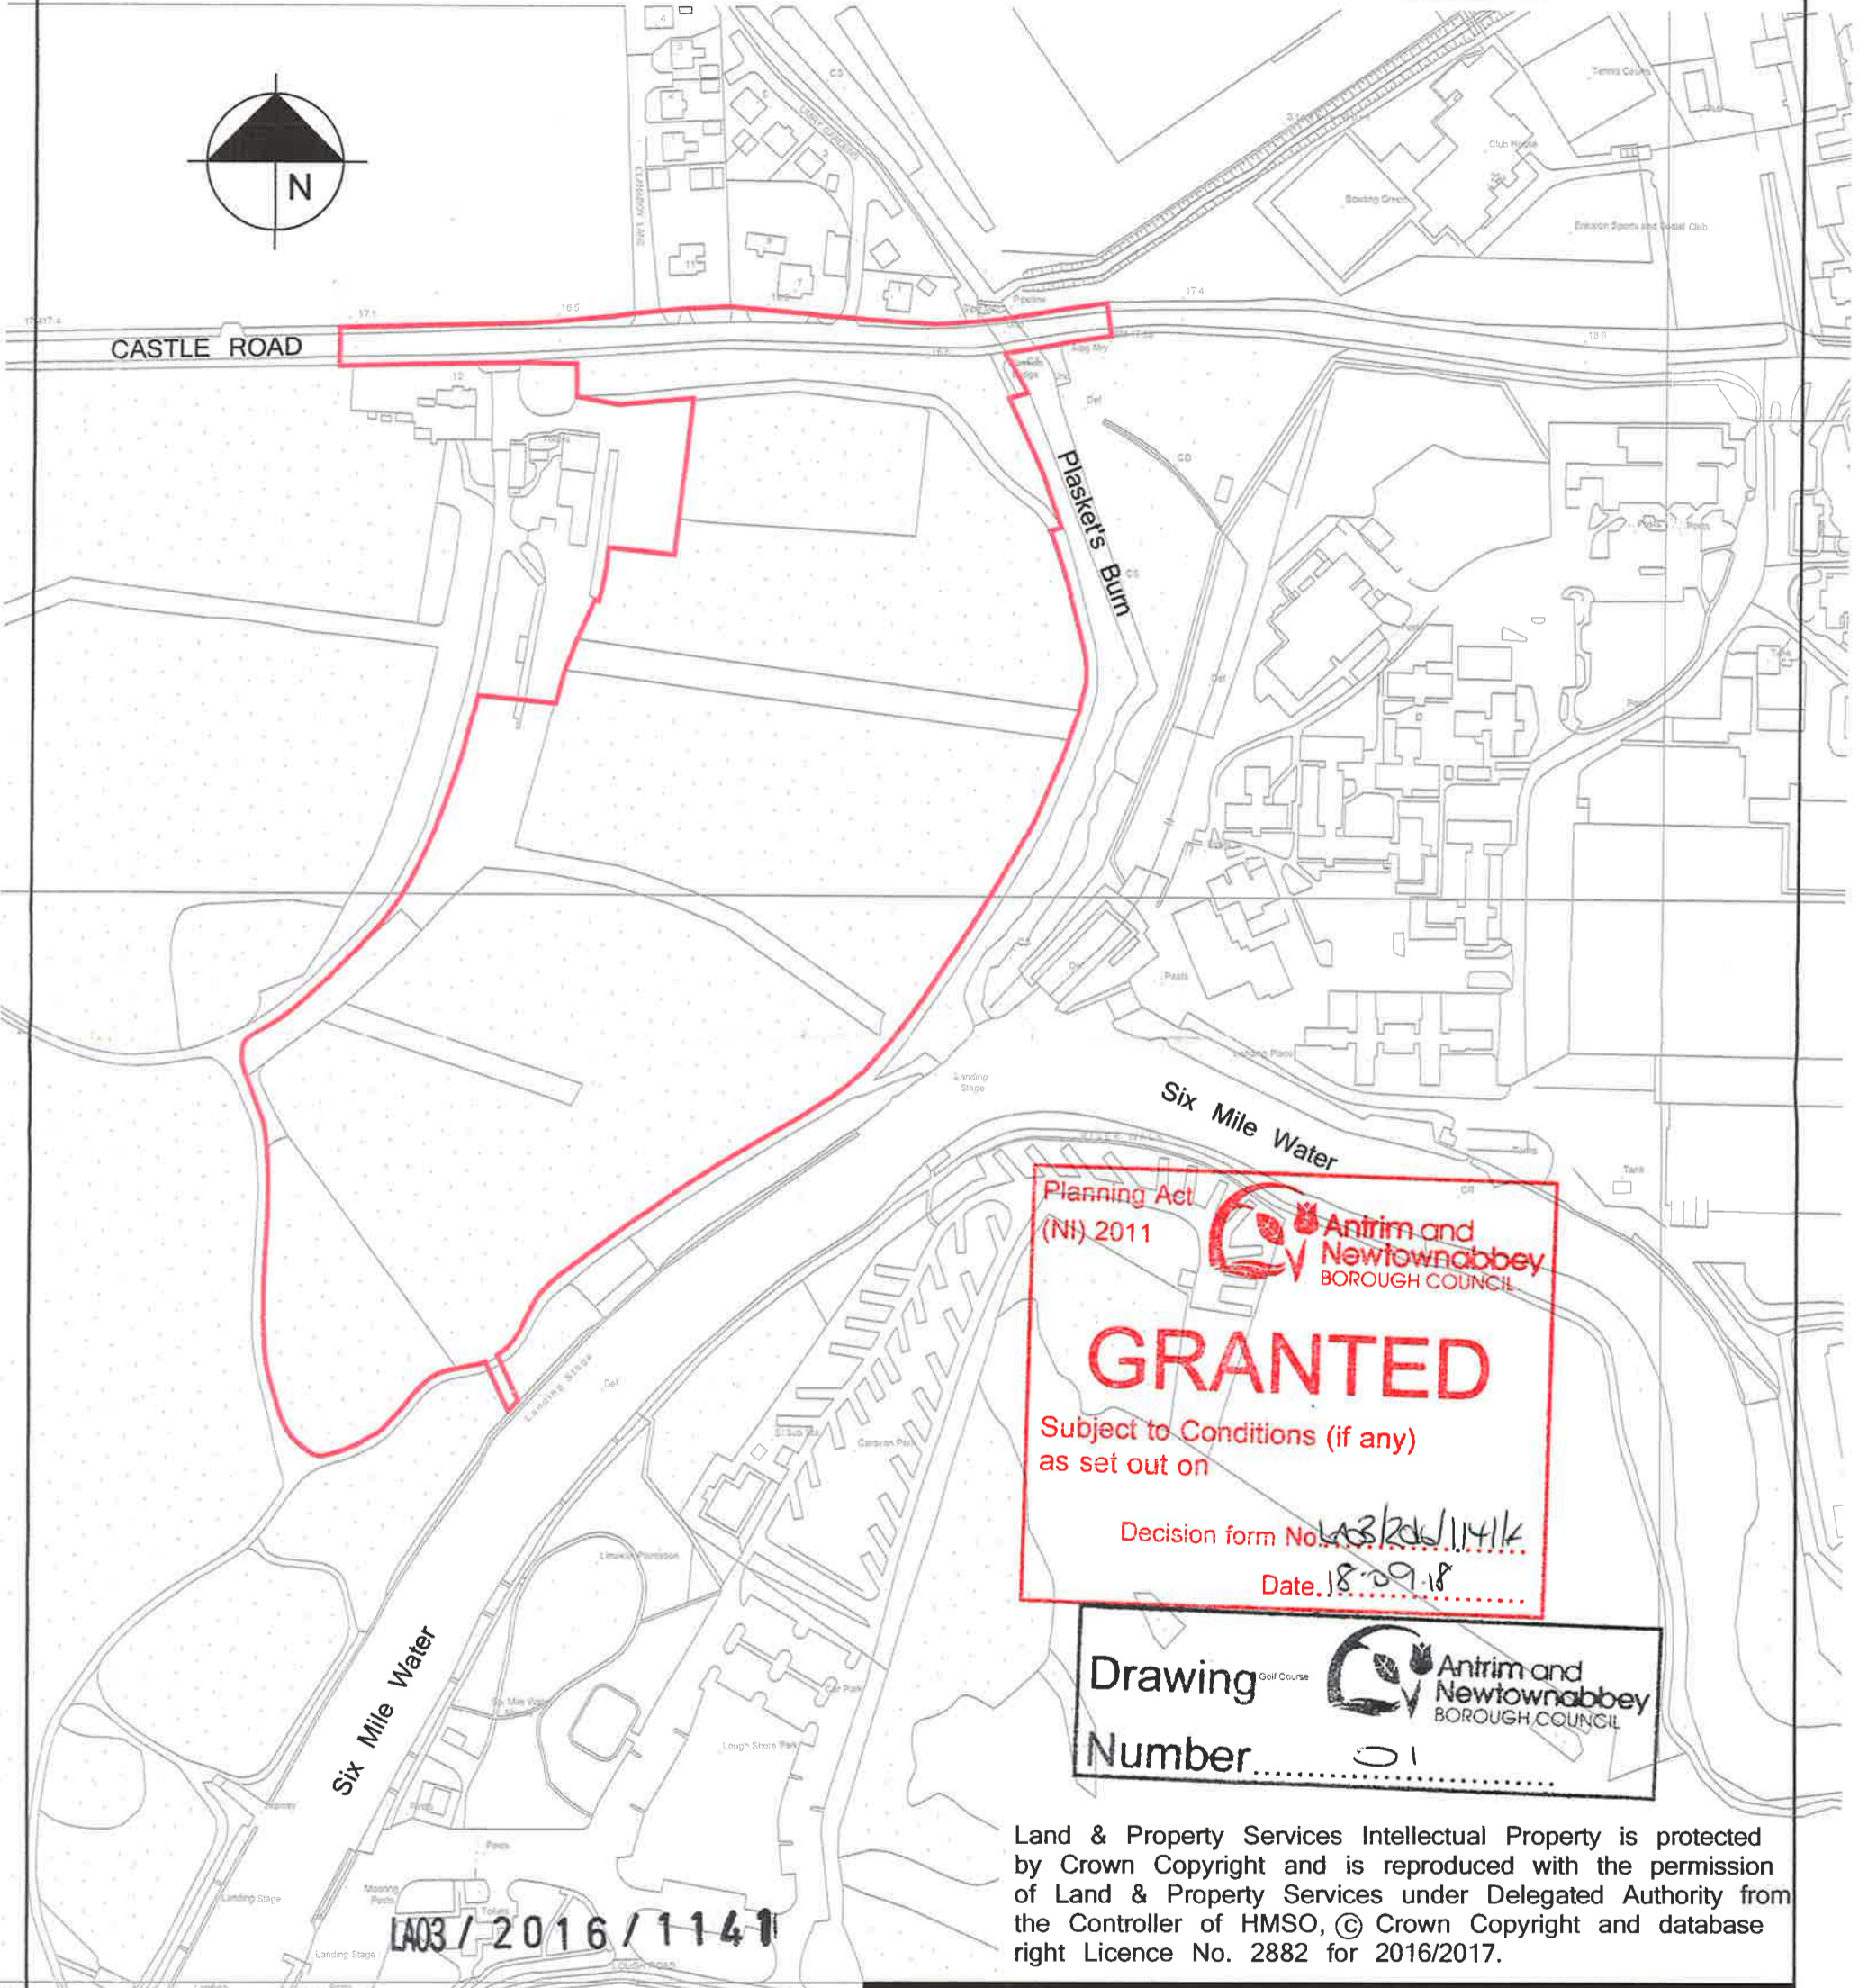


# SHANE'S CASTLE CARAVAN PARK

CASTLE ROAD, ANTRIM

 Application Site

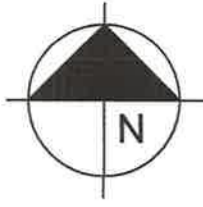

Planning Act (NI) 2011


 Antrim and Newtownabbey BOROUGH COUNCIL

**GRANTED**

Subject to Conditions (if any) as set out on

Decision form No. LA03/2016/1141K

Date 18.09.18

Drawing  Antrim and Newtownabbey BOROUGH COUNCIL

Number 01

Land & Property Services Intellectual Property is protected by Crown Copyright and is reproduced with the permission of Land & Property Services under Delegated Authority from the Controller of HMSO, © Crown Copyright and database right Licence No. 2882 for 2016/2017.

**LA03 / 2016 / 1141**

Planning Section  
RECEIVED  
16 DEC 2016  
File No.....

**David Dalzell CMLI MRTPI**

Chartered Landscape Architect • Chartered Town Planner

"Fairview", 10 Fairview Lane, Articlave, Coleraine, BT51 4JX T: 07714 798607 E: d.dalzell@tinyworld.co.uk

Revision	Description	Date

Title:	<b>Location Plan</b>	
Date:	13/12/16	Drawn: DRD
Scale:	1:2500	Checked: DRD

Drawing:  
**16-102**  
**PLG-01**