


File name: I:\UK\WSP\GROUP\COM\CENTRAL DATA\PROJECTS\62240XX\62240291 - A5 WTC\02 WIP\HW HIGHWAYS\01 MODEL\02 CAD DRAWINGS\03 PHASE 2B\PDFS\SKETCHES\PROFILE\CAD FILE\718736-PH2B CD-0840-XXX TYPICAL CROSS SECTION V03.DWG, printed on 23 December 2021 10:11:13, by Pearce-Smith, Ben

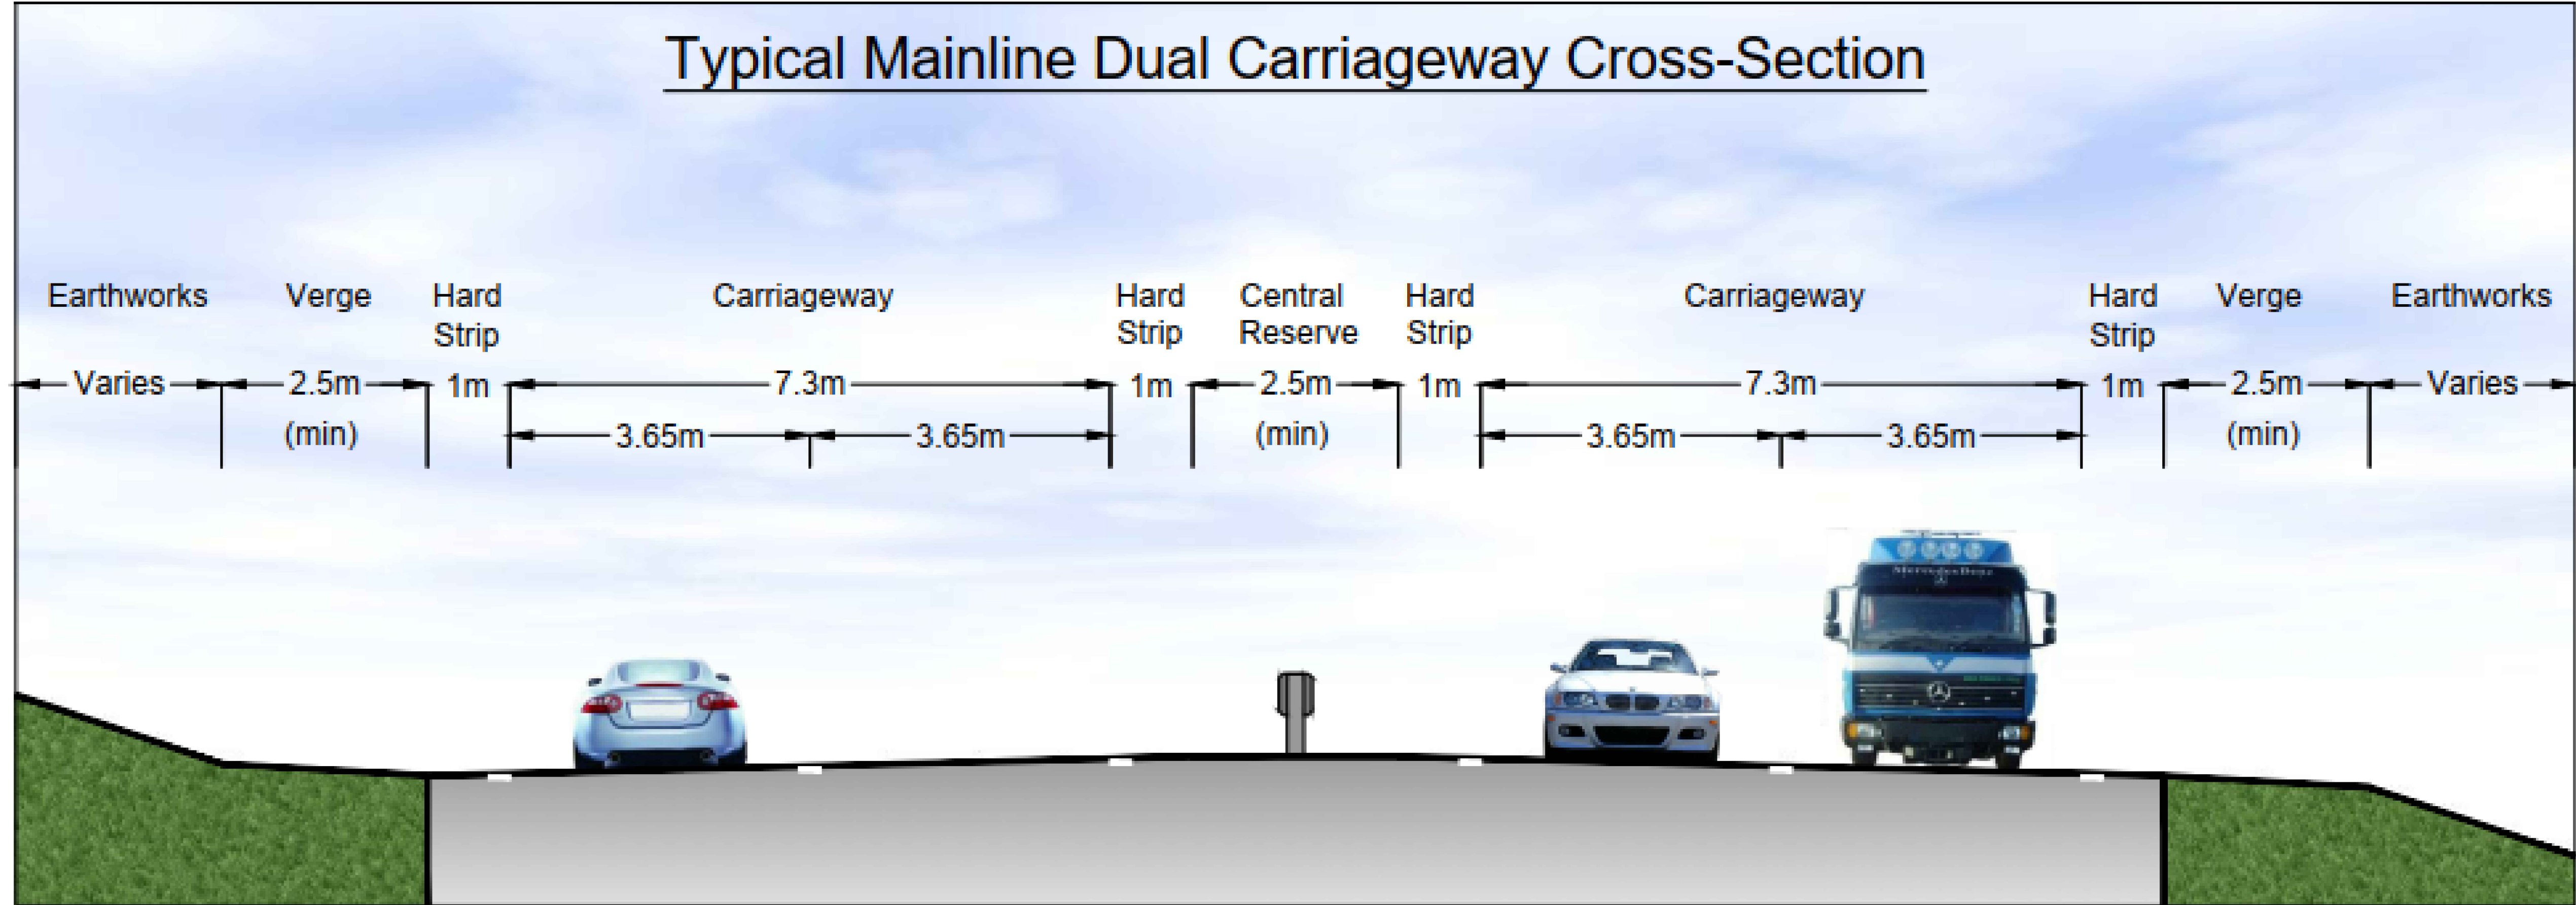

DRAFT

DRAWING STATUS:



Shorefield House, 30 Kinnegar Drive, Hollywood, County Down, BT18 9JQ, UK
T+ 44 (0) 28 95953020
wsp.com

CLIENT:



SITE/PROJECT:



TITLE:

SAMPLE 3

SCALE @ A1:

AS SHOWN

CHECKED:

xx

APPROVED:

xx

PROJECT NO:

718736

DESIGNED:

xx

DRAWN:

xx

DATE:

28/11/2022

DRAWING No:

SAMPLE 3

REV:

-

© WSP UK Ltd